


Livelletta	DIFF. DI QUOTA LUNGHEZZA PENDENZA		h = -1,54	h = -1,38	h = 0,00	h = -0,33
			L = 22,04	L = 126,67	L = 44,73	L = 13,02
			i = -7,00%	i = -1,09%	i = 0,00%	i = -2,50%

Py	0+005,278
Ql	82,024
R	100,000
T	2,500
Fr	0,051
Si	5,006

PV	8+027,517
QI	60,481
R	\$10,000
T	18,023
Fr	0,266
Sw	35,080

Pr	0+153,883
Qt	58,099
R	1000,000
T	5,454
Fr	0,015
Sv	18,909

Py	0+196,718
Qt	59,099
R	406,800
T	4,999
Fr	0,031
Sw	9,999

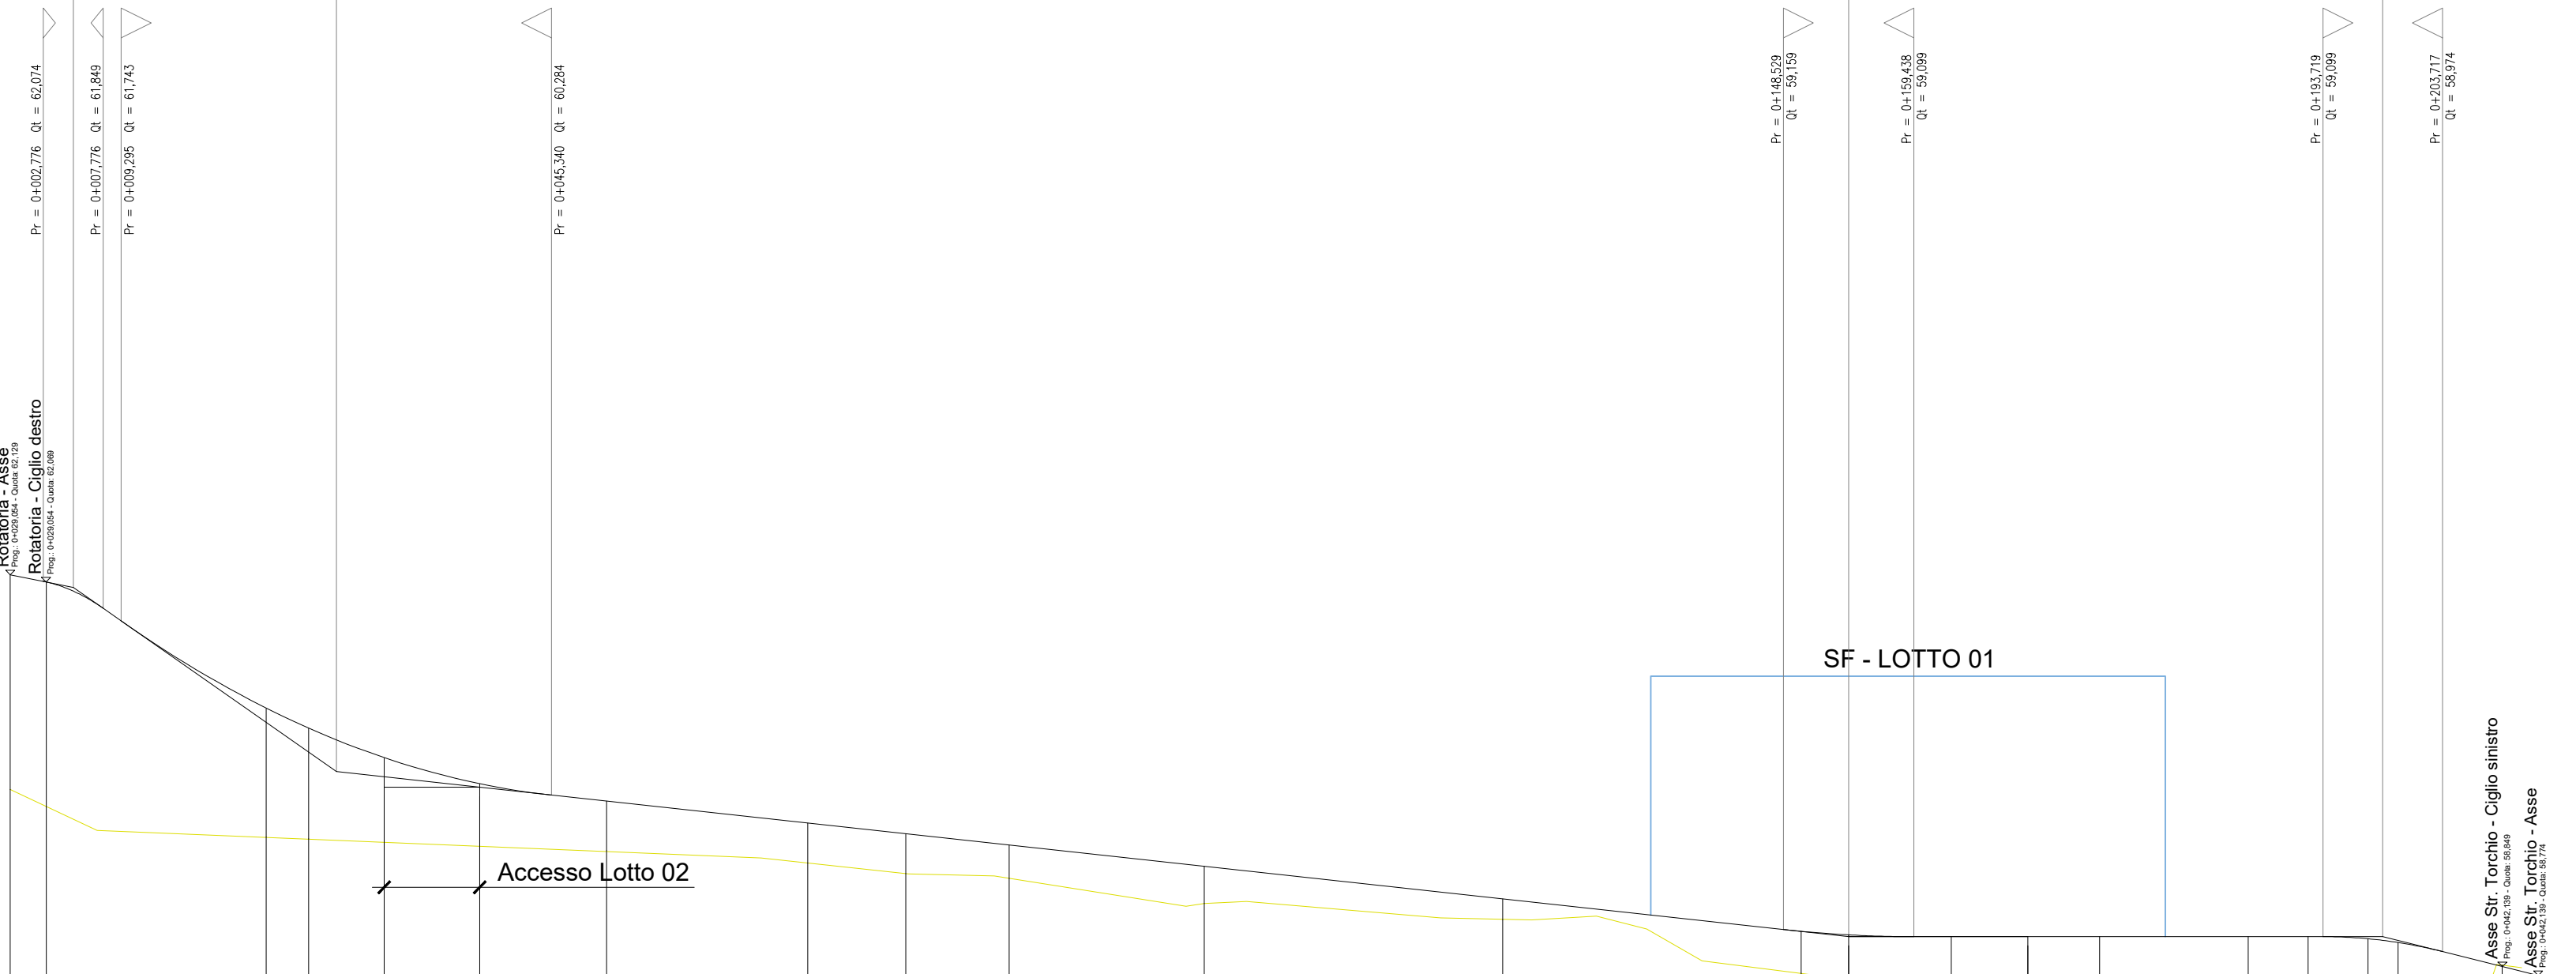

Scala quote 1:50
Scala distanze 1:500

Qt.rif. 50,000

Andamento Planimetrico	
Andamento cigli	